
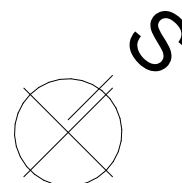
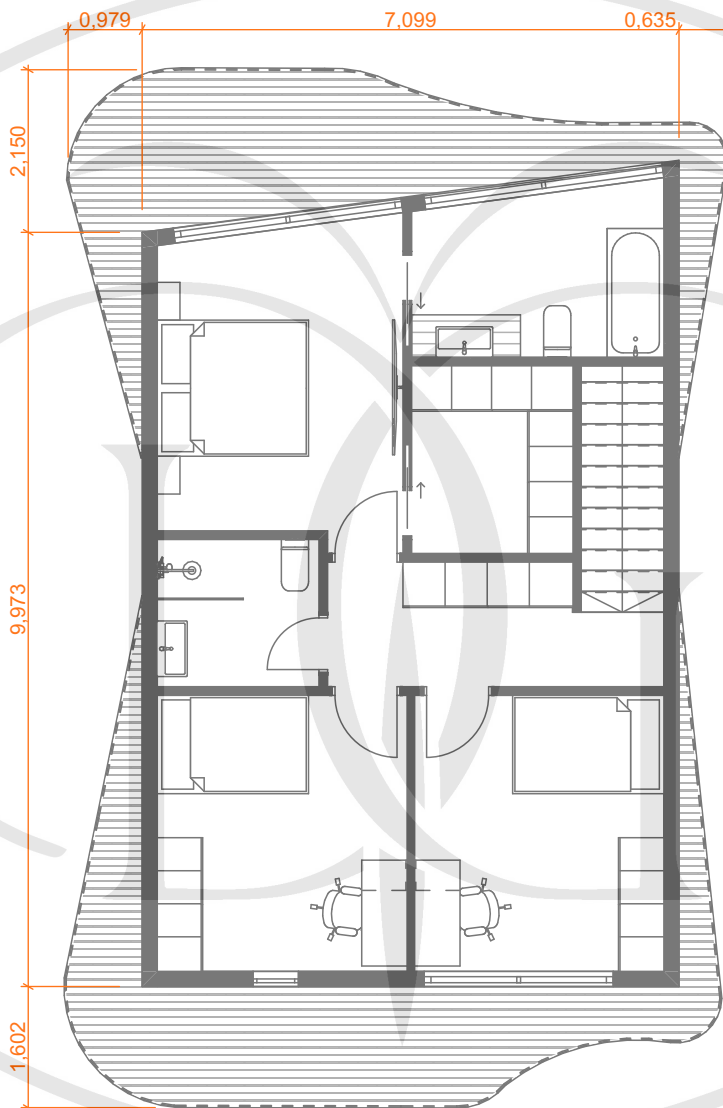


VAR 01 PUDORYS 1NP

M1:100 / A4




VILLA ALPHA - PRAIA, SANTIAGO, CAPE VERDE

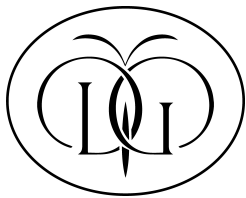

VAR 01 PŪDORYS 2NP

M1:100 / A4




VILLA ALPHA - PRAIA, SANTIAGO, CAPE VERDE

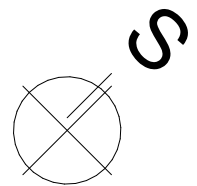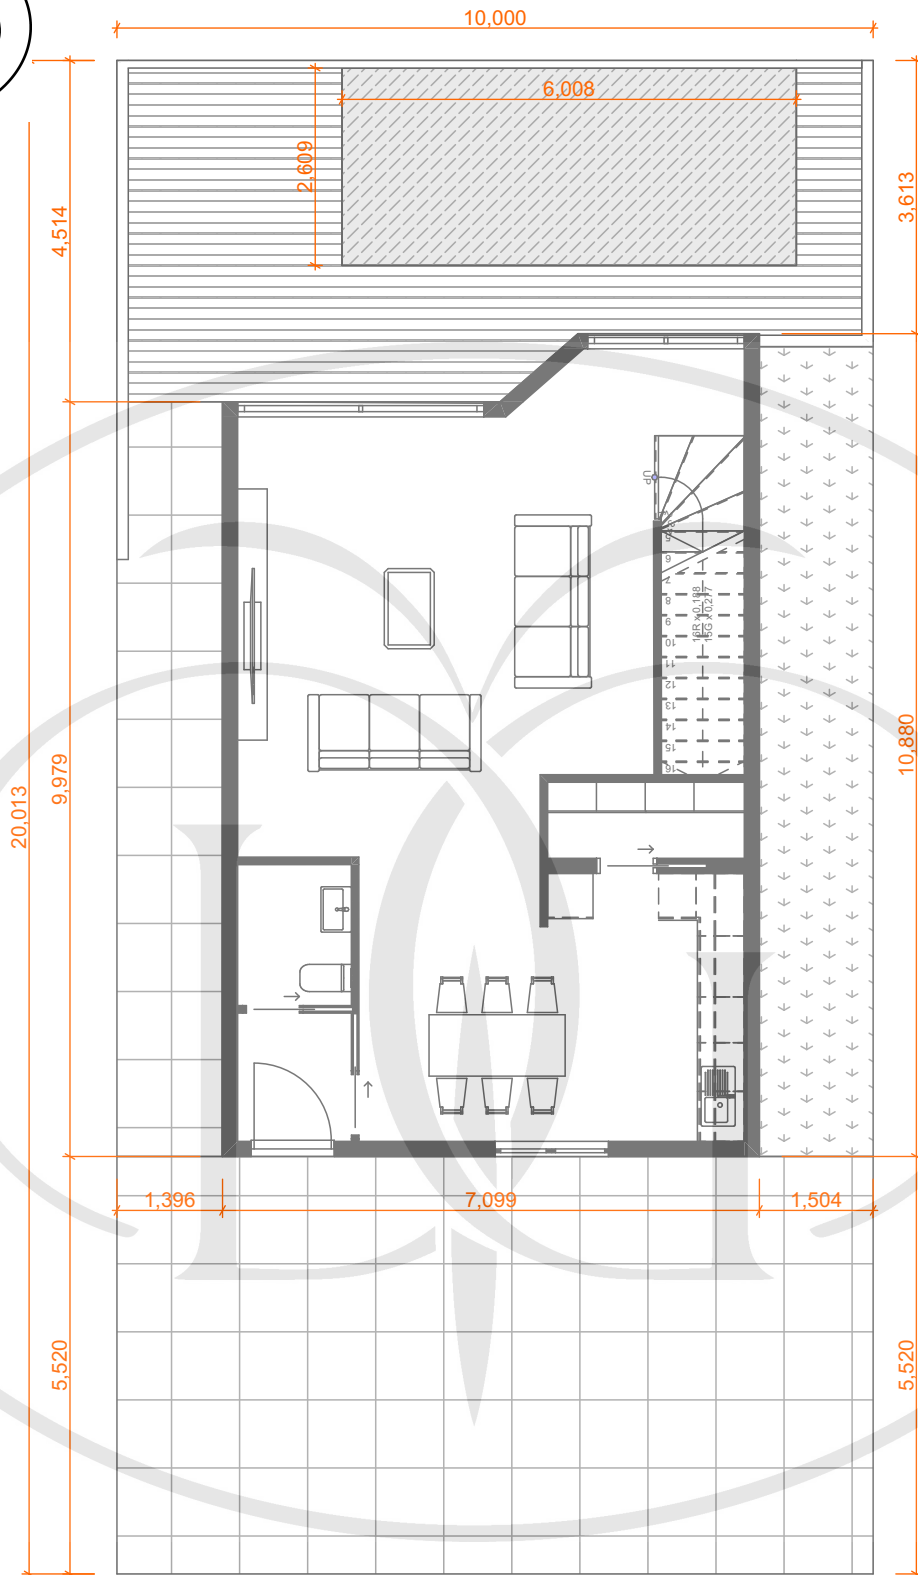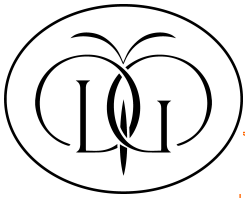

VAR 01 PŪDORYS 1NP

M1:100 / A4




VILLA BETA - PRAIA, SANTIAGO, CAPE VERDE

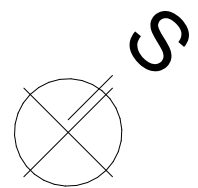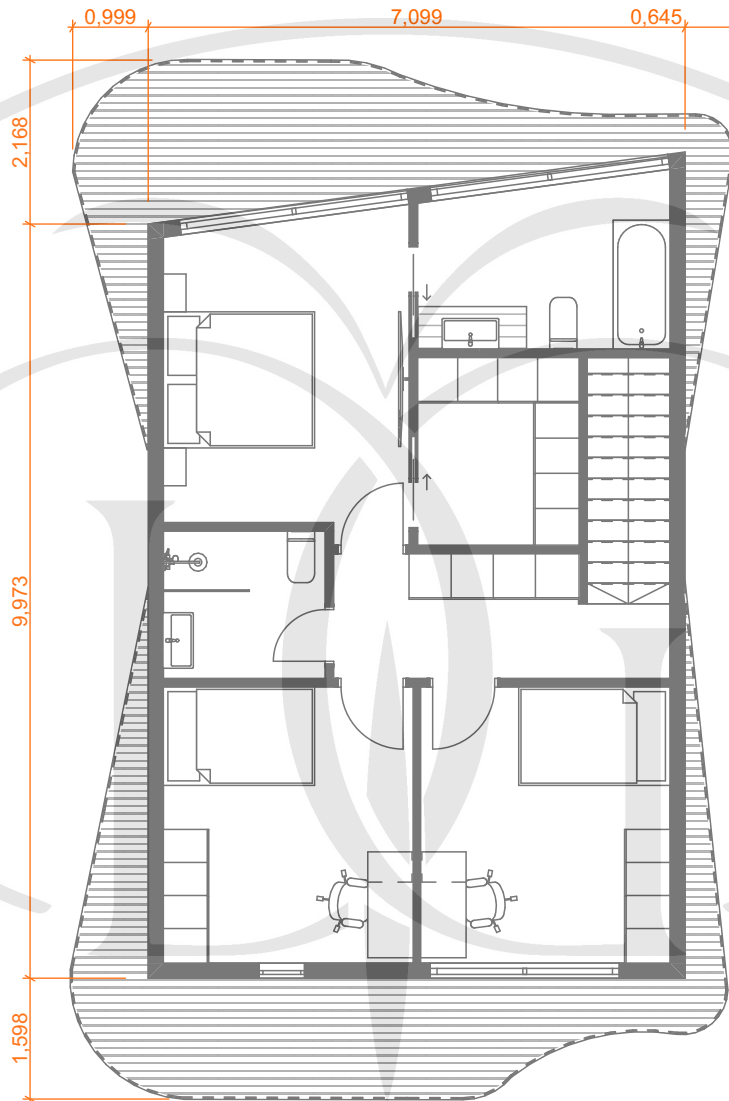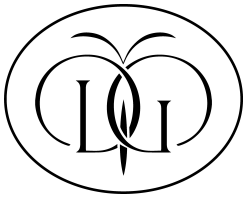

VAR 01 PŪDORYS 2NP

M1:100 / A4




VILLA BETA - PRAIA, SANTIAGO, CAPE VERDE

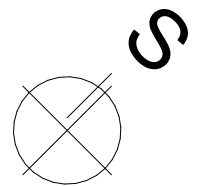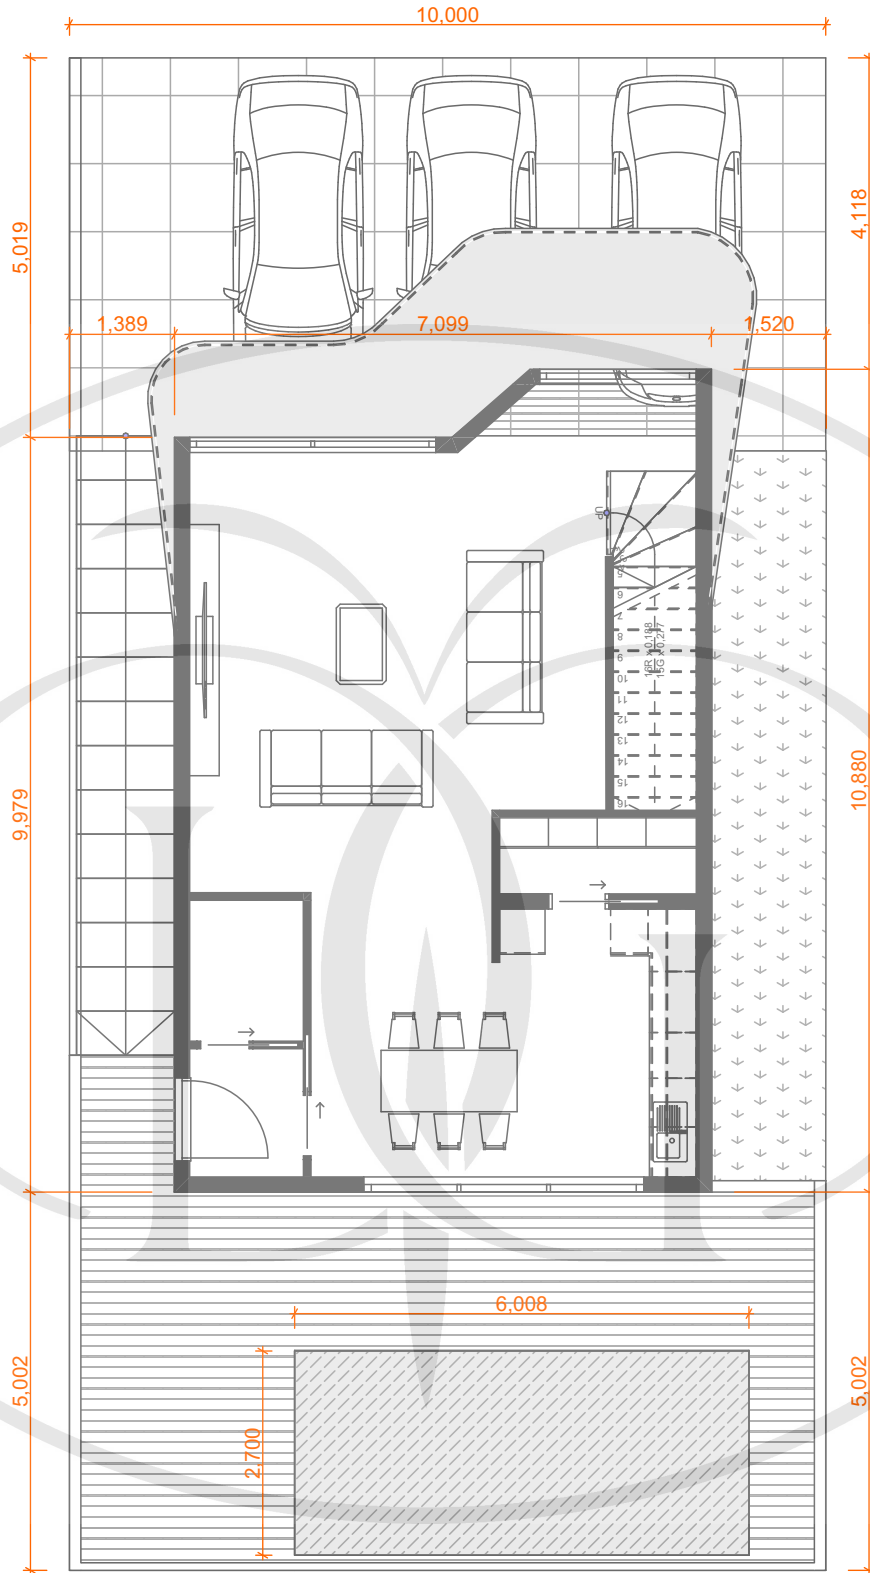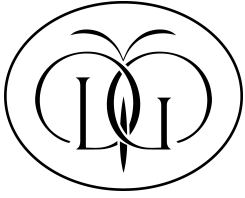

VAR 01 PŪDORYS 1NP

M1:100 / A4




VILLA GAMMA - PRAIA, SANTIAGO, CAPE VERDE

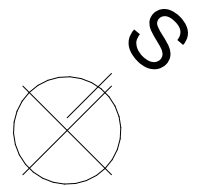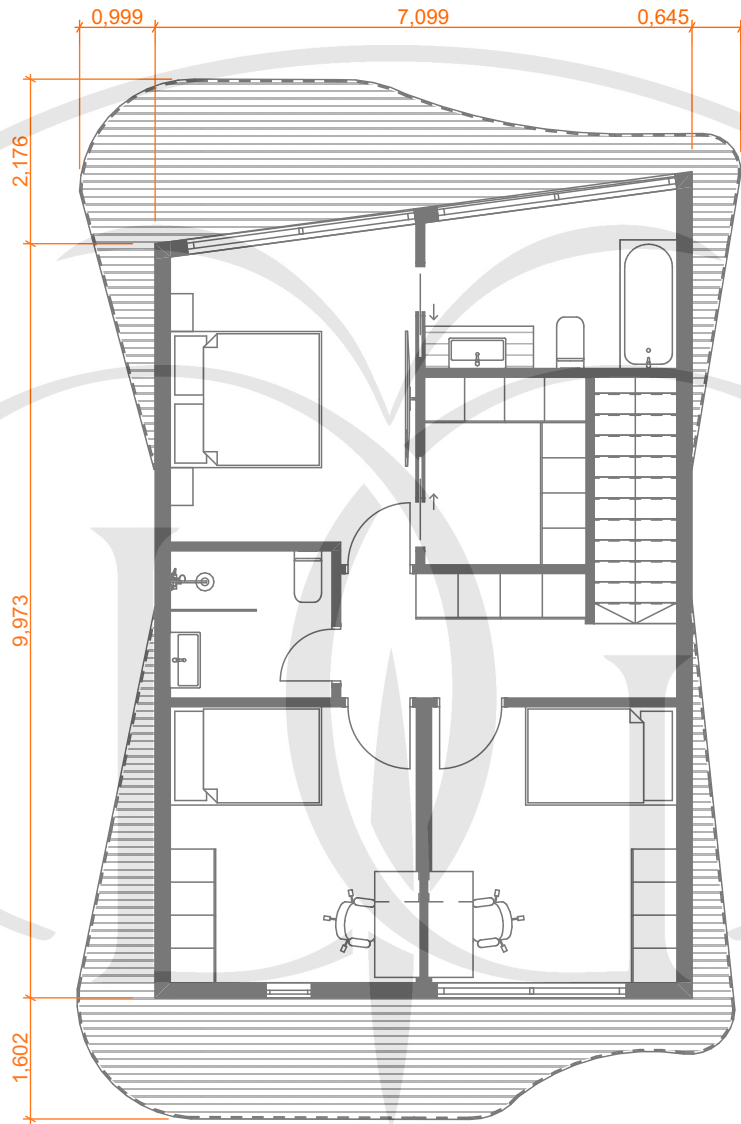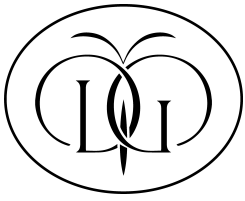

VAR 01 PŪDORYS 2NP

M1:100 / A4

VILLA GAMMA - PRAIA, SANTIAGO, CAPE VERDE

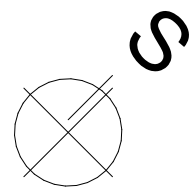
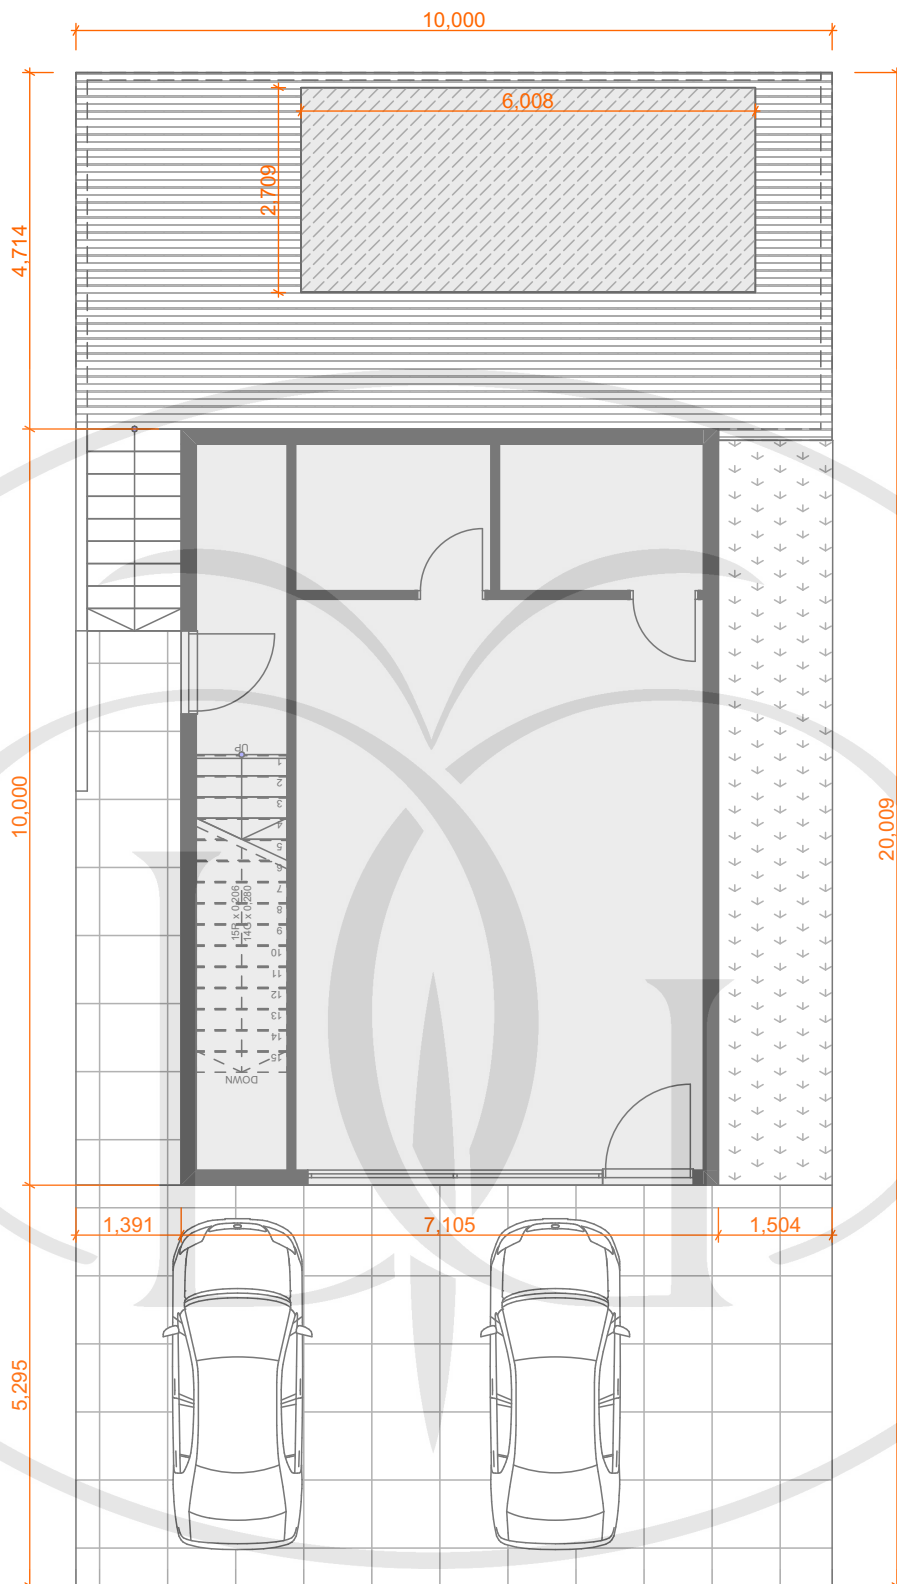
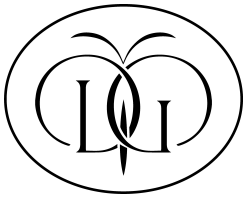


VAR 01 PŪDORYS 1NP

M1:100 / A4

VILLA DELTA - PRAIA, SANTIAGO, CAPE VERDE






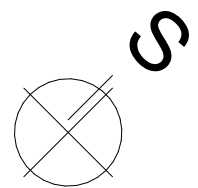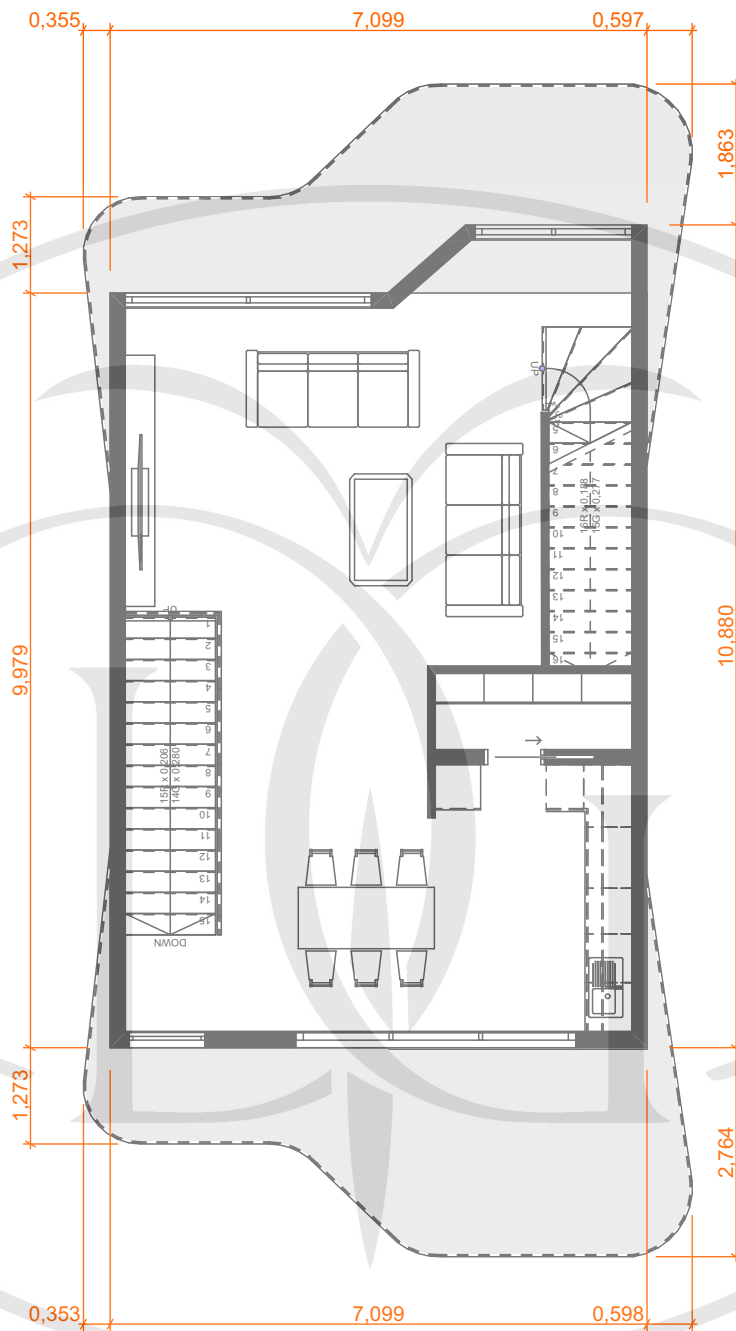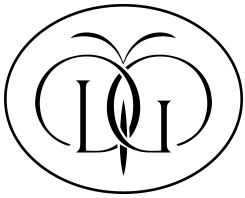

VAR 01 PŪDORYS 2NP

M1:100 / A4

VILLA DELTA - PRAIA, SANTIAGO, CAPE VERDE

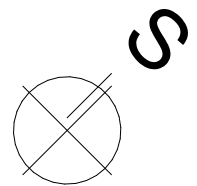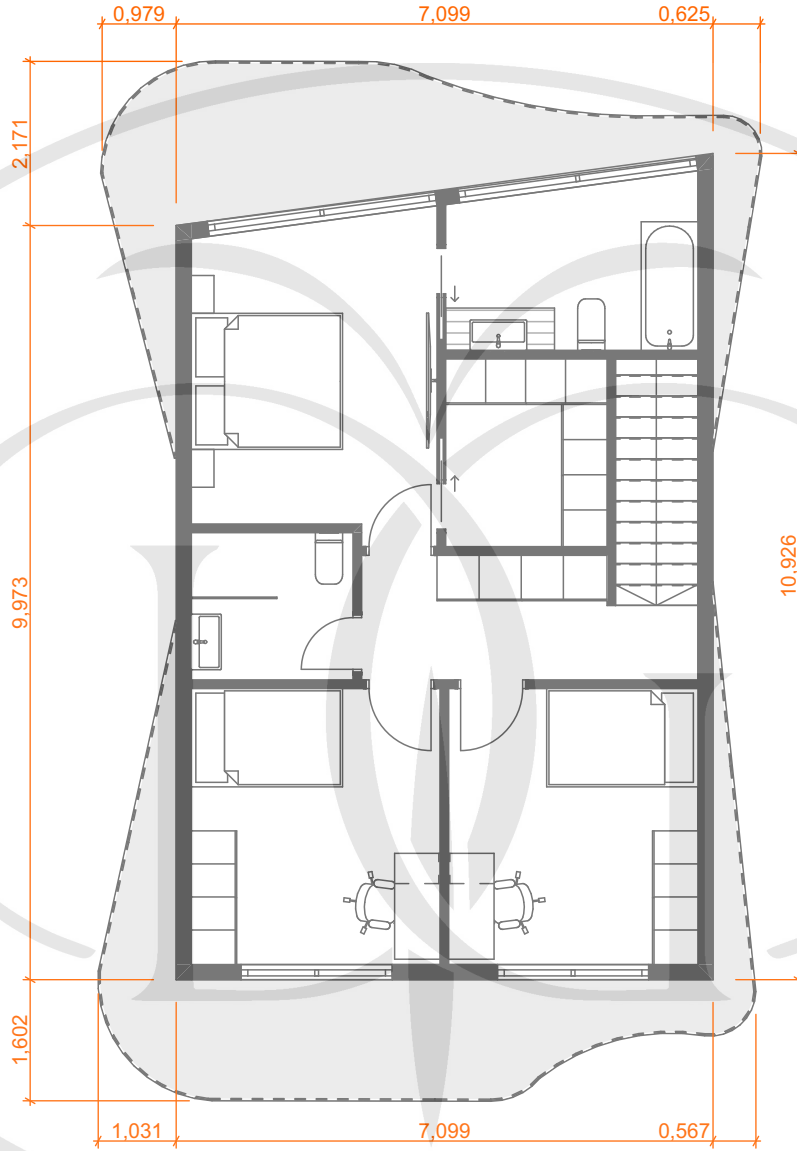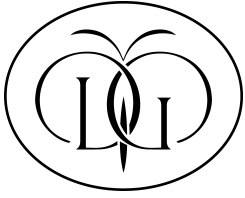

VAR 01 PŪDORYS 3NP

M1:100 / A4

VILLA DELTA - PRAIA, SANTIAGO, CAPE VERDE